
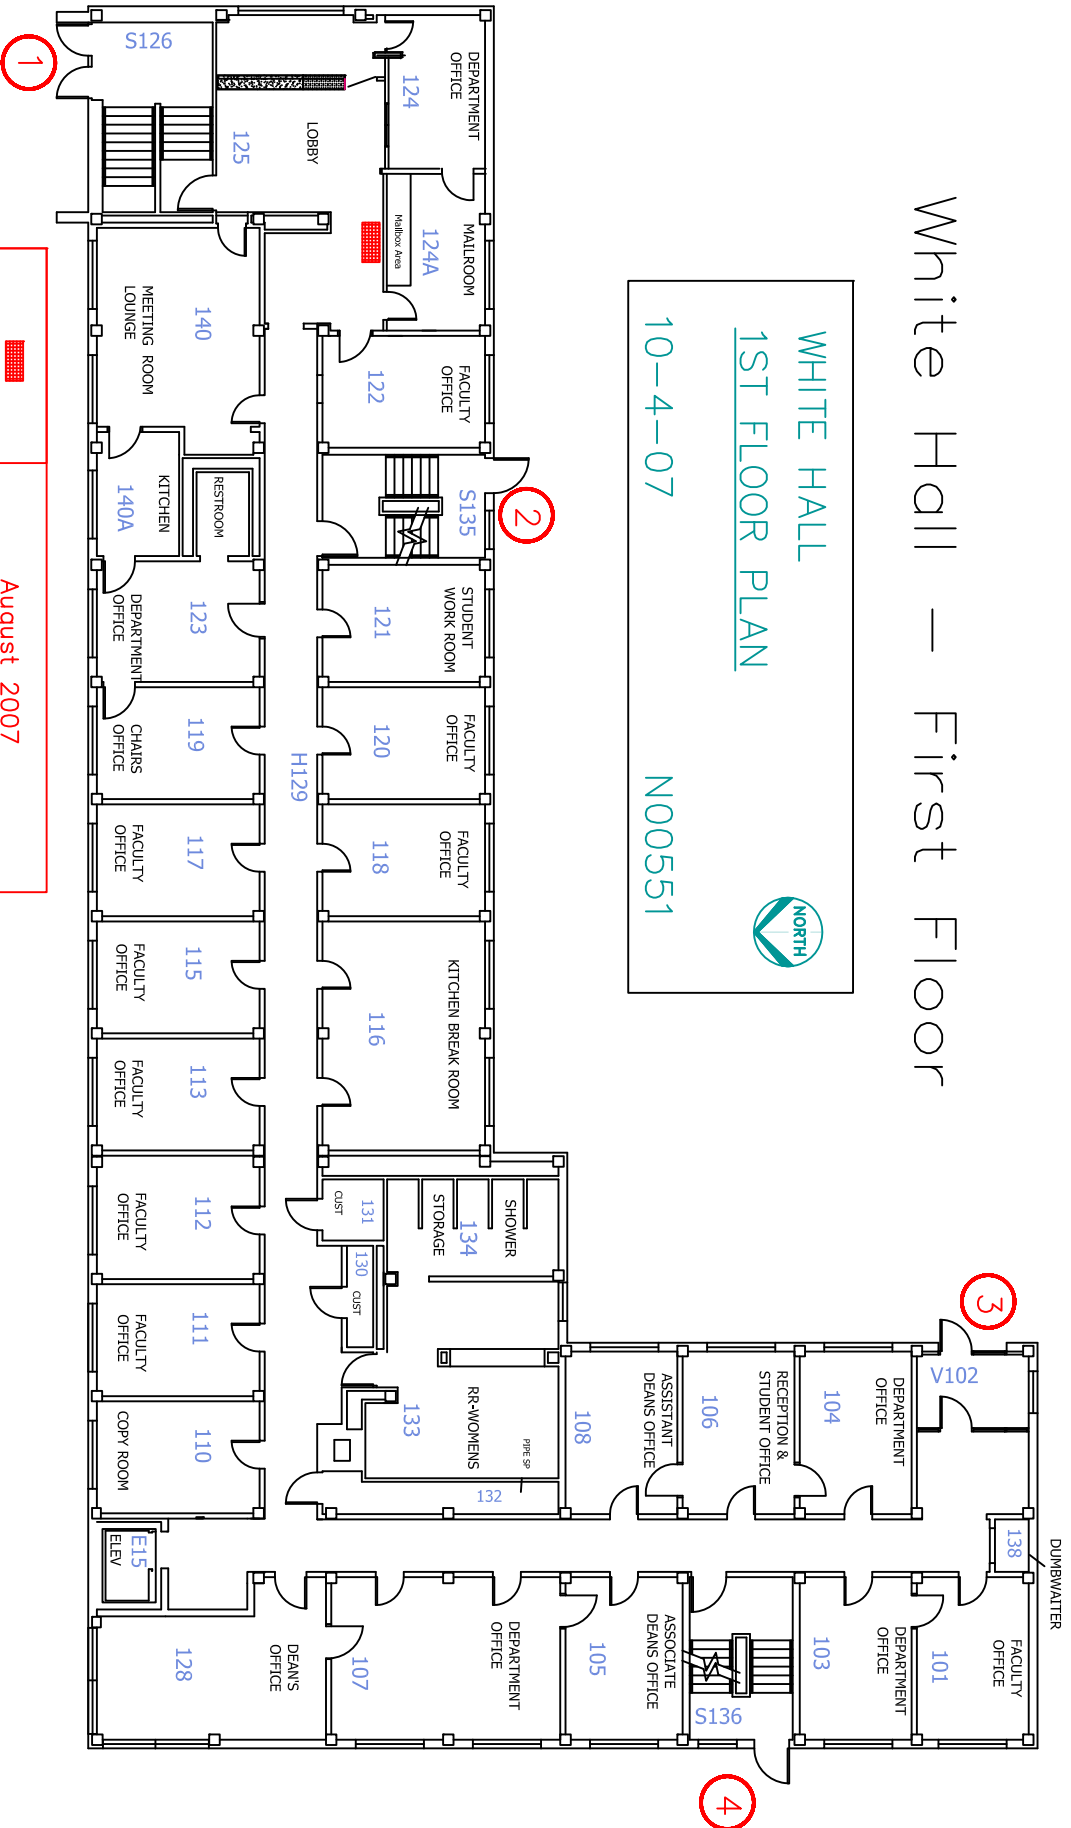


# White Hall – First Floor

WHITE HALL  
1ST FLOOR PLAN  
10-4-07  
N00551

	August 2007
Automated External Defibrillator	
FIRST FLOOR WHITE HALL	